


High Mathernock BESS Version 2 - Proposed Site Layout

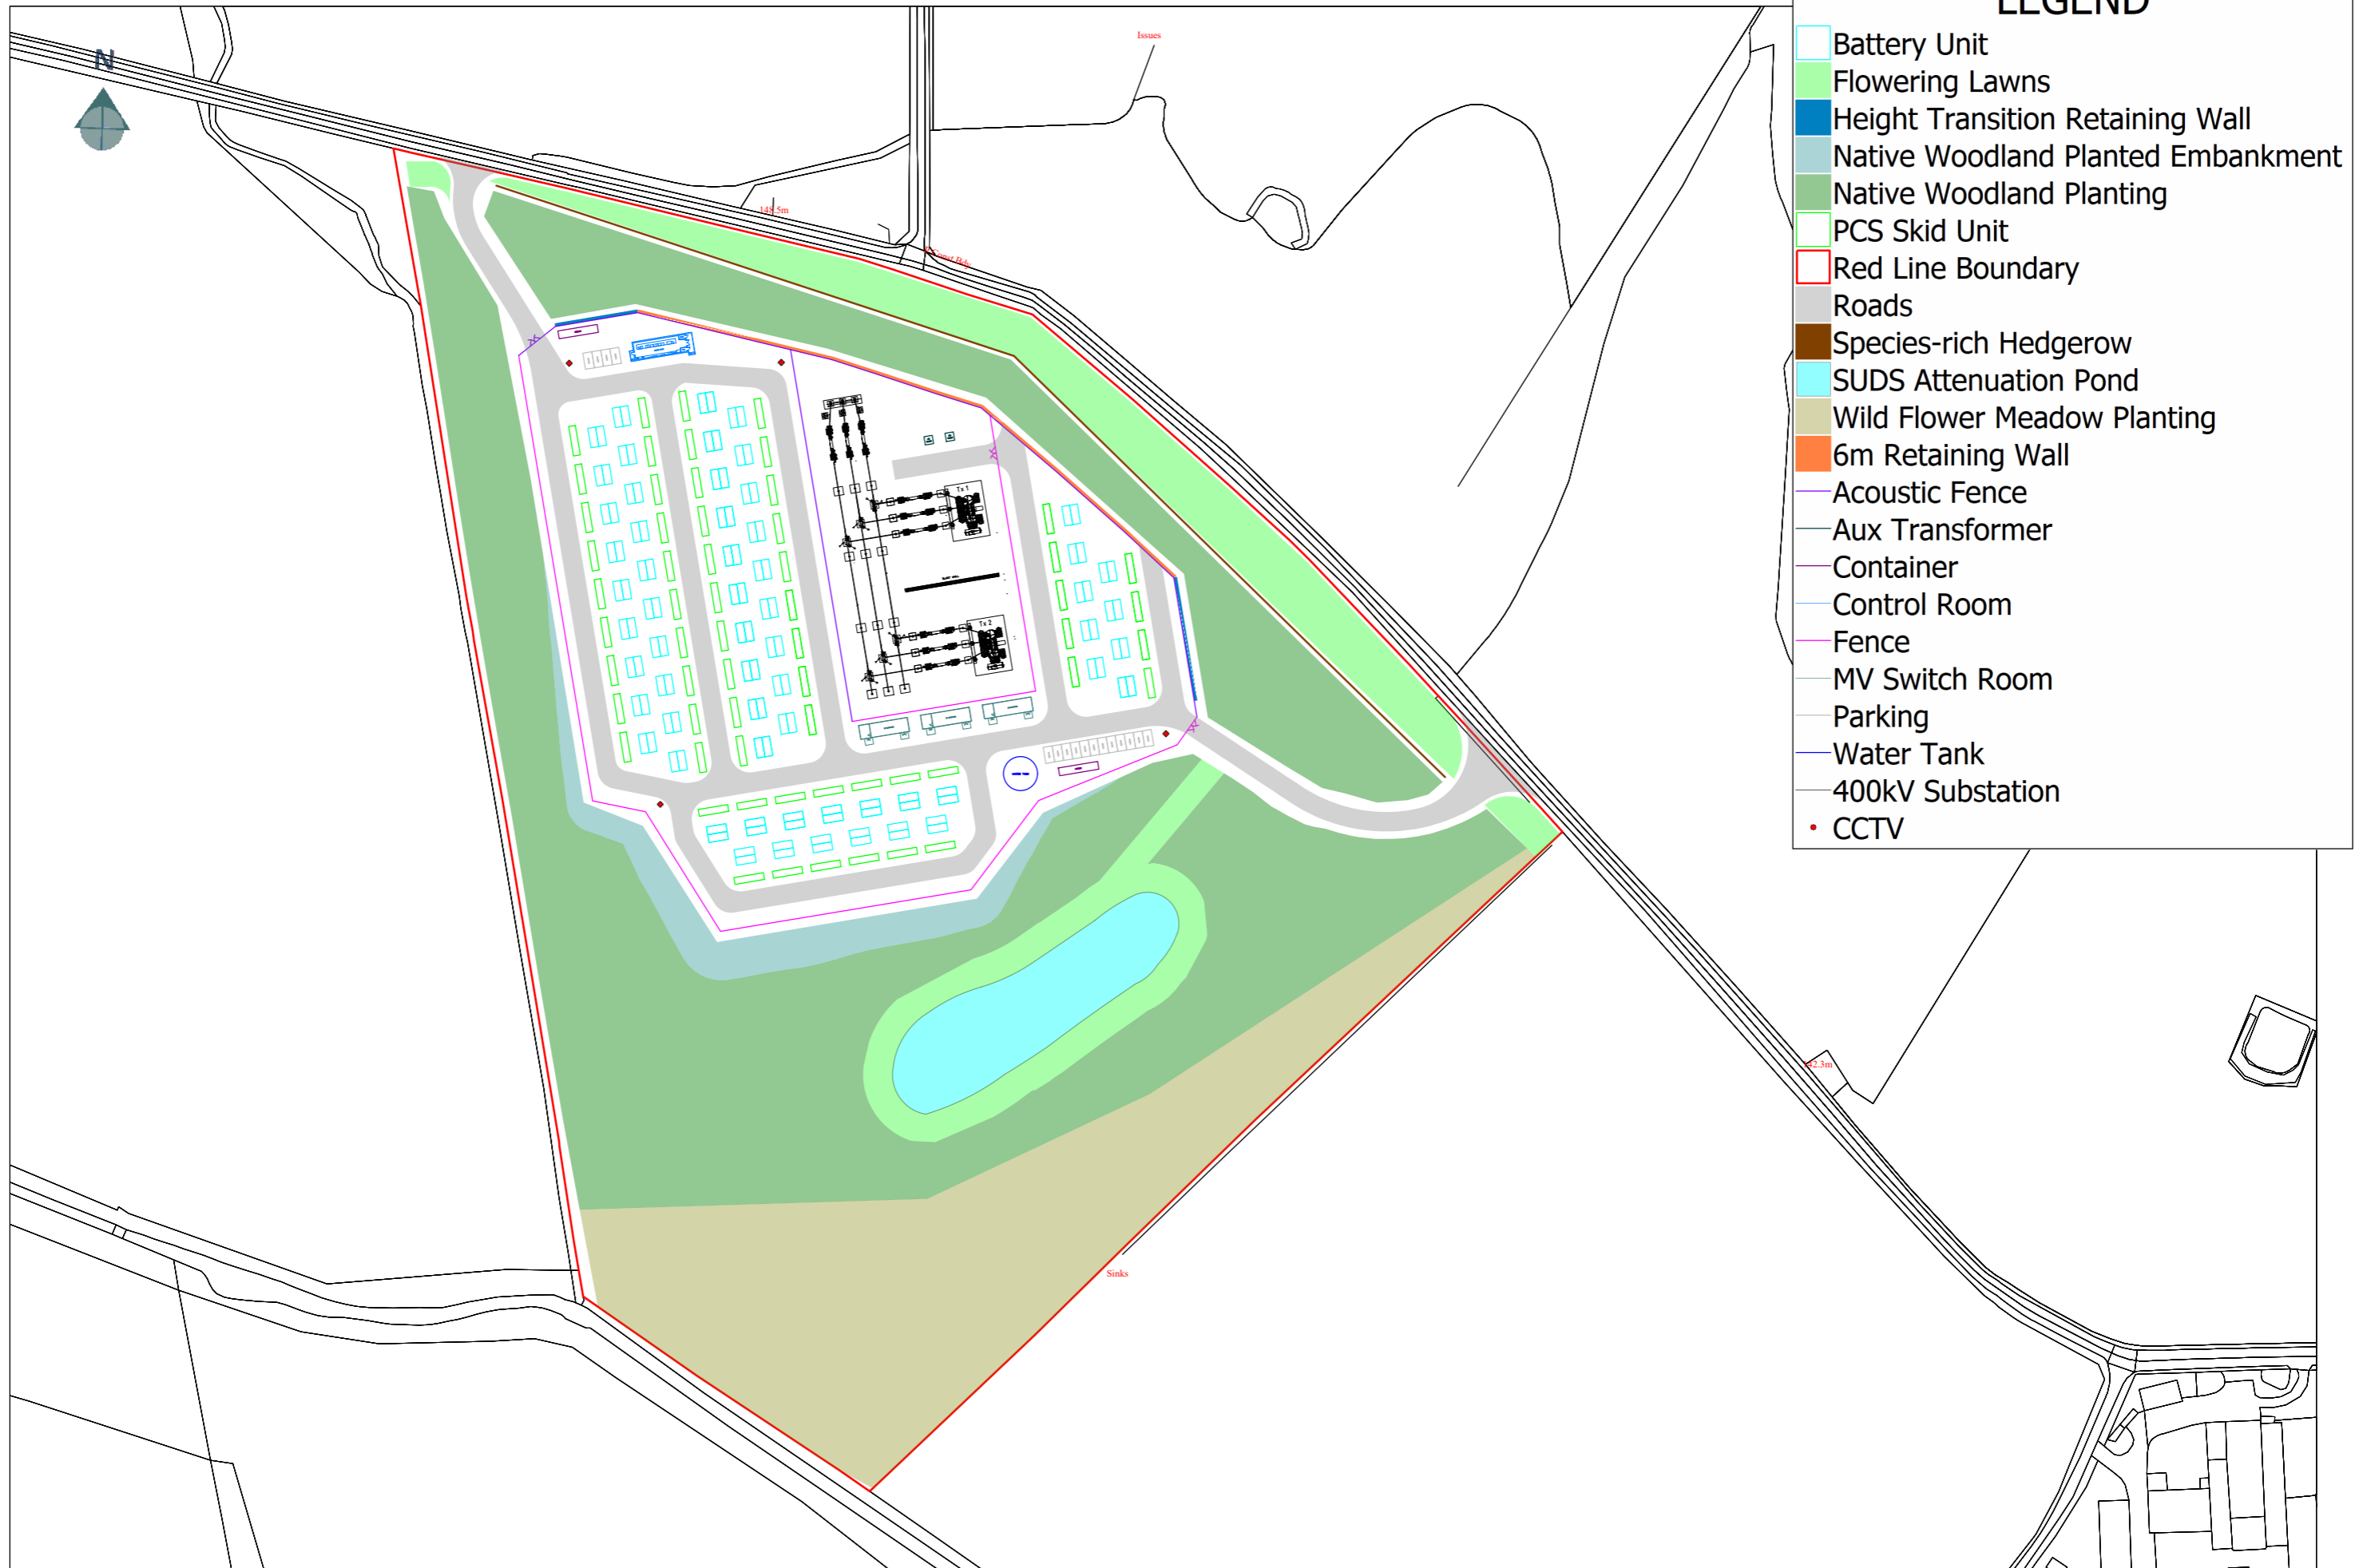

LEGEND

- Battery Unit
- Flowering Lawns
- Height Transition Retaining Wall
- Native Woodland Planted Embankment
- Native Woodland Planting
- PCS Skid Unit
- Red Line Boundary
- Roads
- Species-rich Hedgerow
- SUDS Attenuation Pond
- Wild Flower Meadow Planting
- 6m Retaining Wall
- Acoustic Fence
- Aux Transformer
- Container
- Control Room
- Fence
- MV Switch Room
- Parking
- Water Tank
- 400kV Substation
- CCTV

