



High Mathernock BESS Version 2 - Water Tank

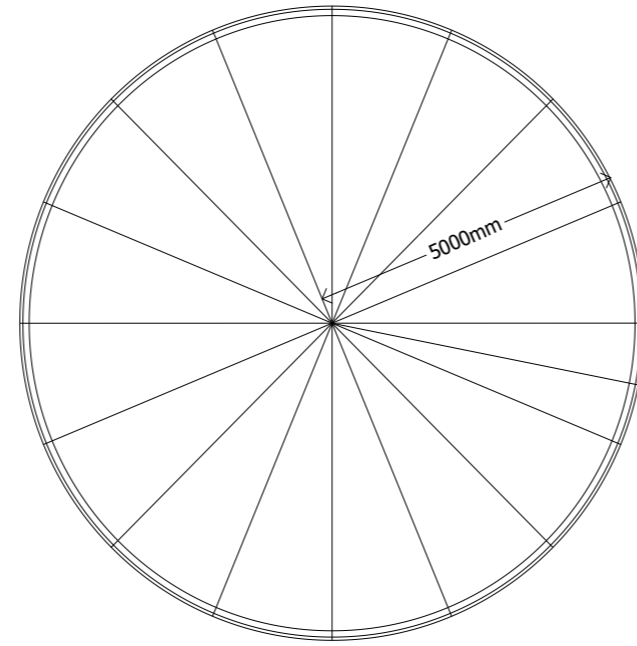

Proposed Water Tank Plan 1:100

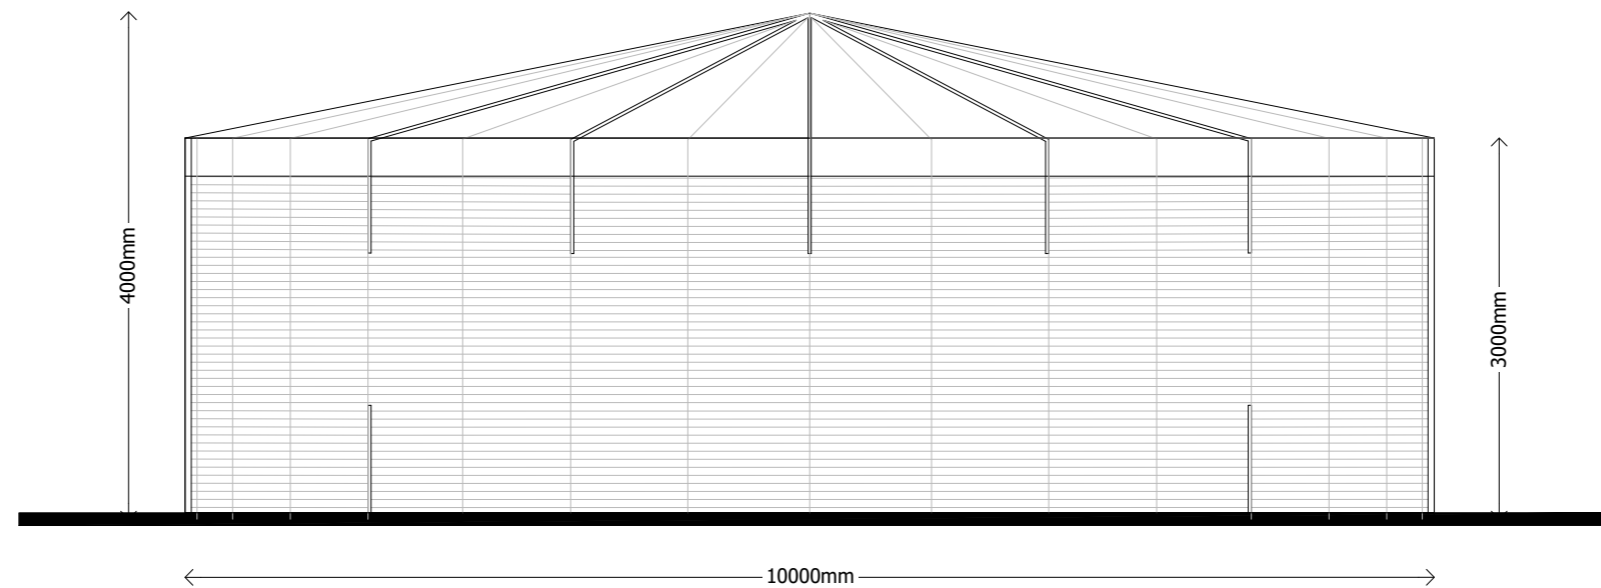

Proposed Water Tank Elevation 1:50